


SIGN TYPE NUMBER	DESCRIPTION	QUANTITY	MOCK-UP	POWER/ILLUMINATION	NOTES
A01	City Identity - Pylon	1	Partial	Yes	Add alternate based on available funding
A02	Transportation Center Monument	1	Partial	Yes	
B01	Trail Blazer	10	First Article	No	
B02	Vehicle Directional	26	First Article	No	
B03	Parking Directional	10	First Article	No	
B04	Pedestrian Directory	3	First Article	Yes	
B05	Pedestrian Directional	3	First Article	No	
B06	Bike Trail Blazer	10	First Article	No	
B10	Station Directional	1	First Article	No	
B11	Train Platform Identity	14	First Article	No	
C01	Digital Display - Train Station	1	No	Yes	Soofa W/Transit Info at Depot
E01	Banners	20	First Article	No	



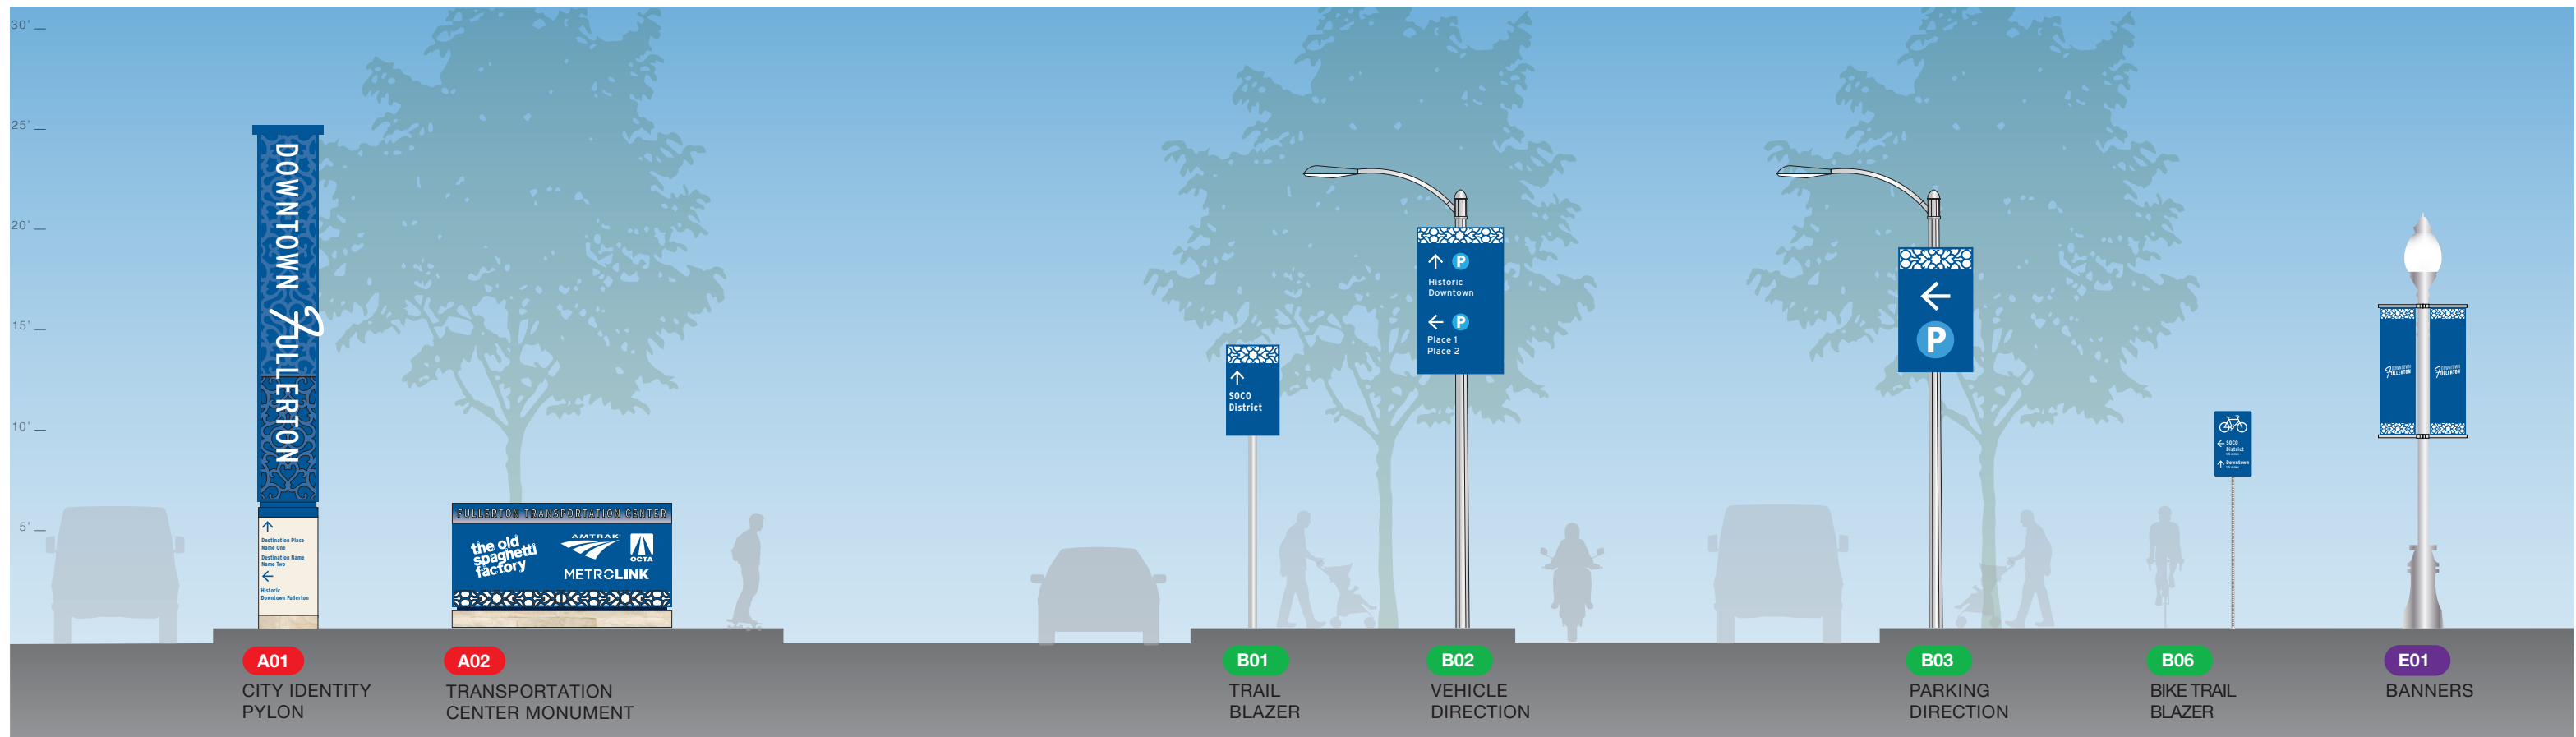

**A01**  
CITY IDENTITY  
PYLON

**A02**  
TRANSPORTATION  
CENTER MONUMENT


**B01**  
TRAIL  
BLAZER

**B02**  
VEHICLE  
DIRECTION

**B03**  
PARKING  
DIRECTION

**B06**  
BIKE TRAIL  
BLAZER

**E01**  
BANNERS

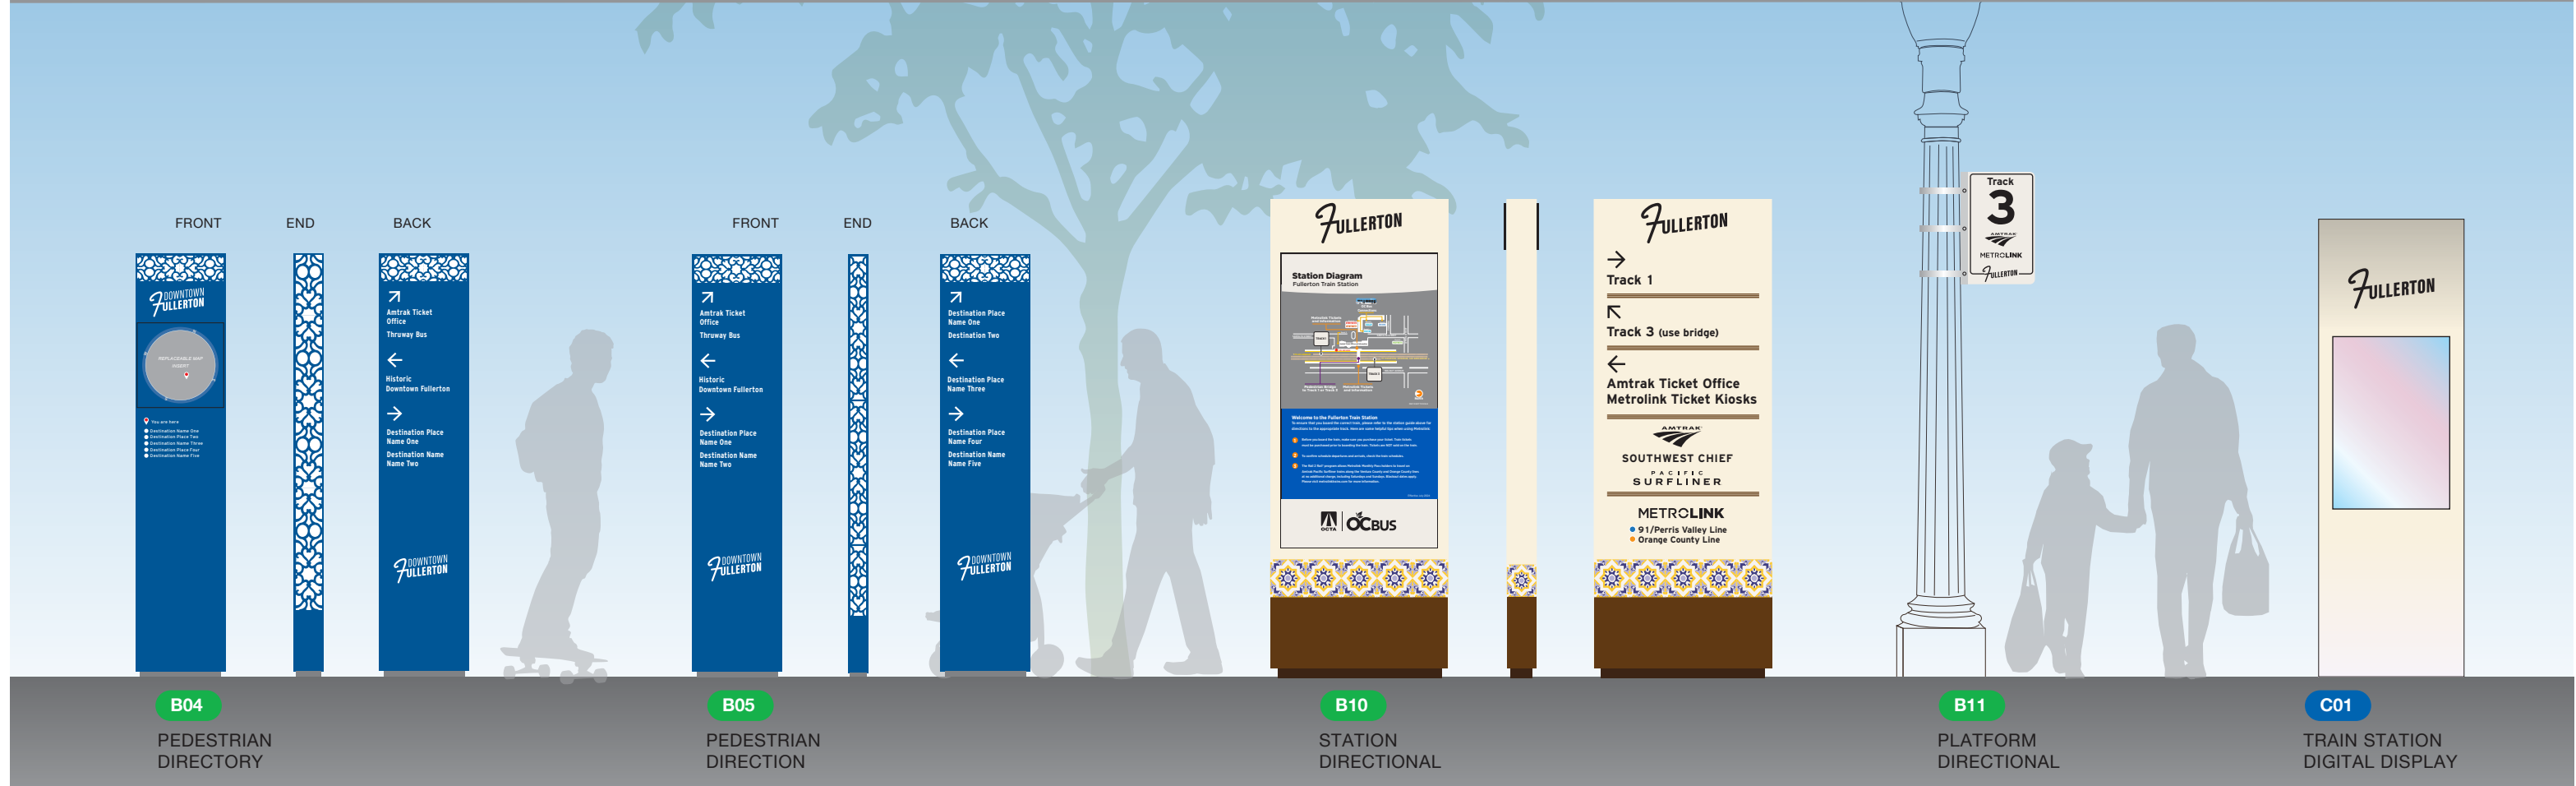

**B04**  
PEDESTRIAN  
DIRECTORY

**B05**  
PEDESTRIAN  
DIRECTION

**B10**  
STATION  
DIRECTIONAL

**B11**  
PLATFORM  
DIRECTIONAL

**C01**  
TRAIN STATION  
DIGITAL DISPLAY

LEGEND	
A01	City Identity - Pylon
A02	Transportation Center Monument
B01	Trail Blazer
B02	Vehicle Directional
B03	Parking Directional
B04	Pedestrian Directory
B05	Pedestrian Directional
B06	Bike Trail Blazer
B10	Station Kiosk
B11	Train Platform Identity
C01	Digital Display - Train Station
E01	Banners



**Project**  
Downtown Fullerton  
Wayfinding Signage

**Phase**  
Design Intent Details  
September 20, 2024

**Description**  
Sign Location Plan

**Sheet No.**  
4