



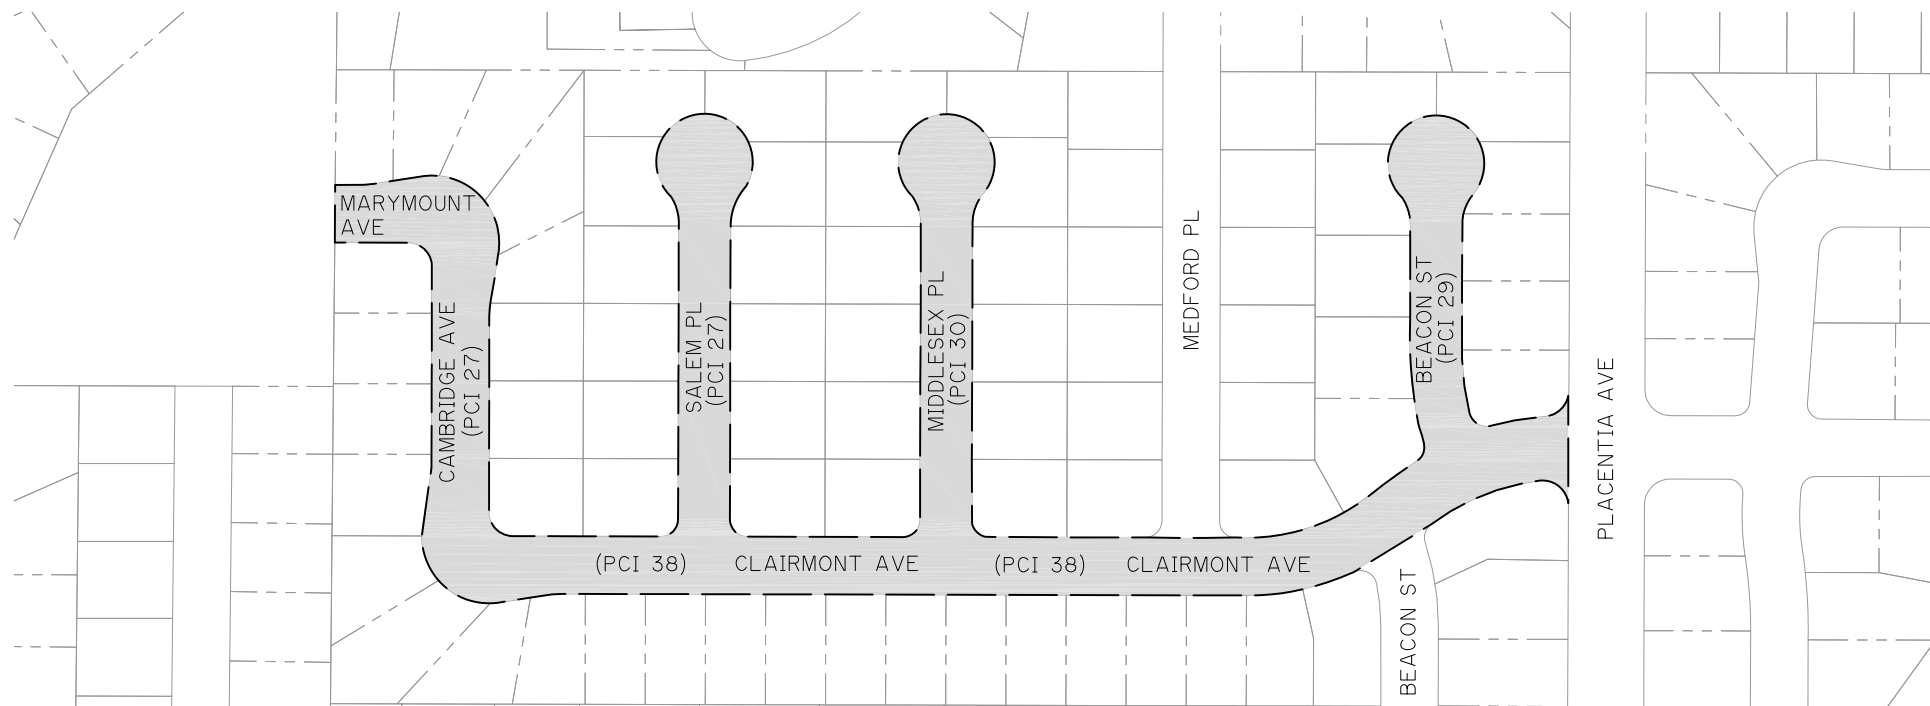

 PROJECT LOCATION
 STREET REHABILITATION

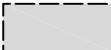

NO SCALE