


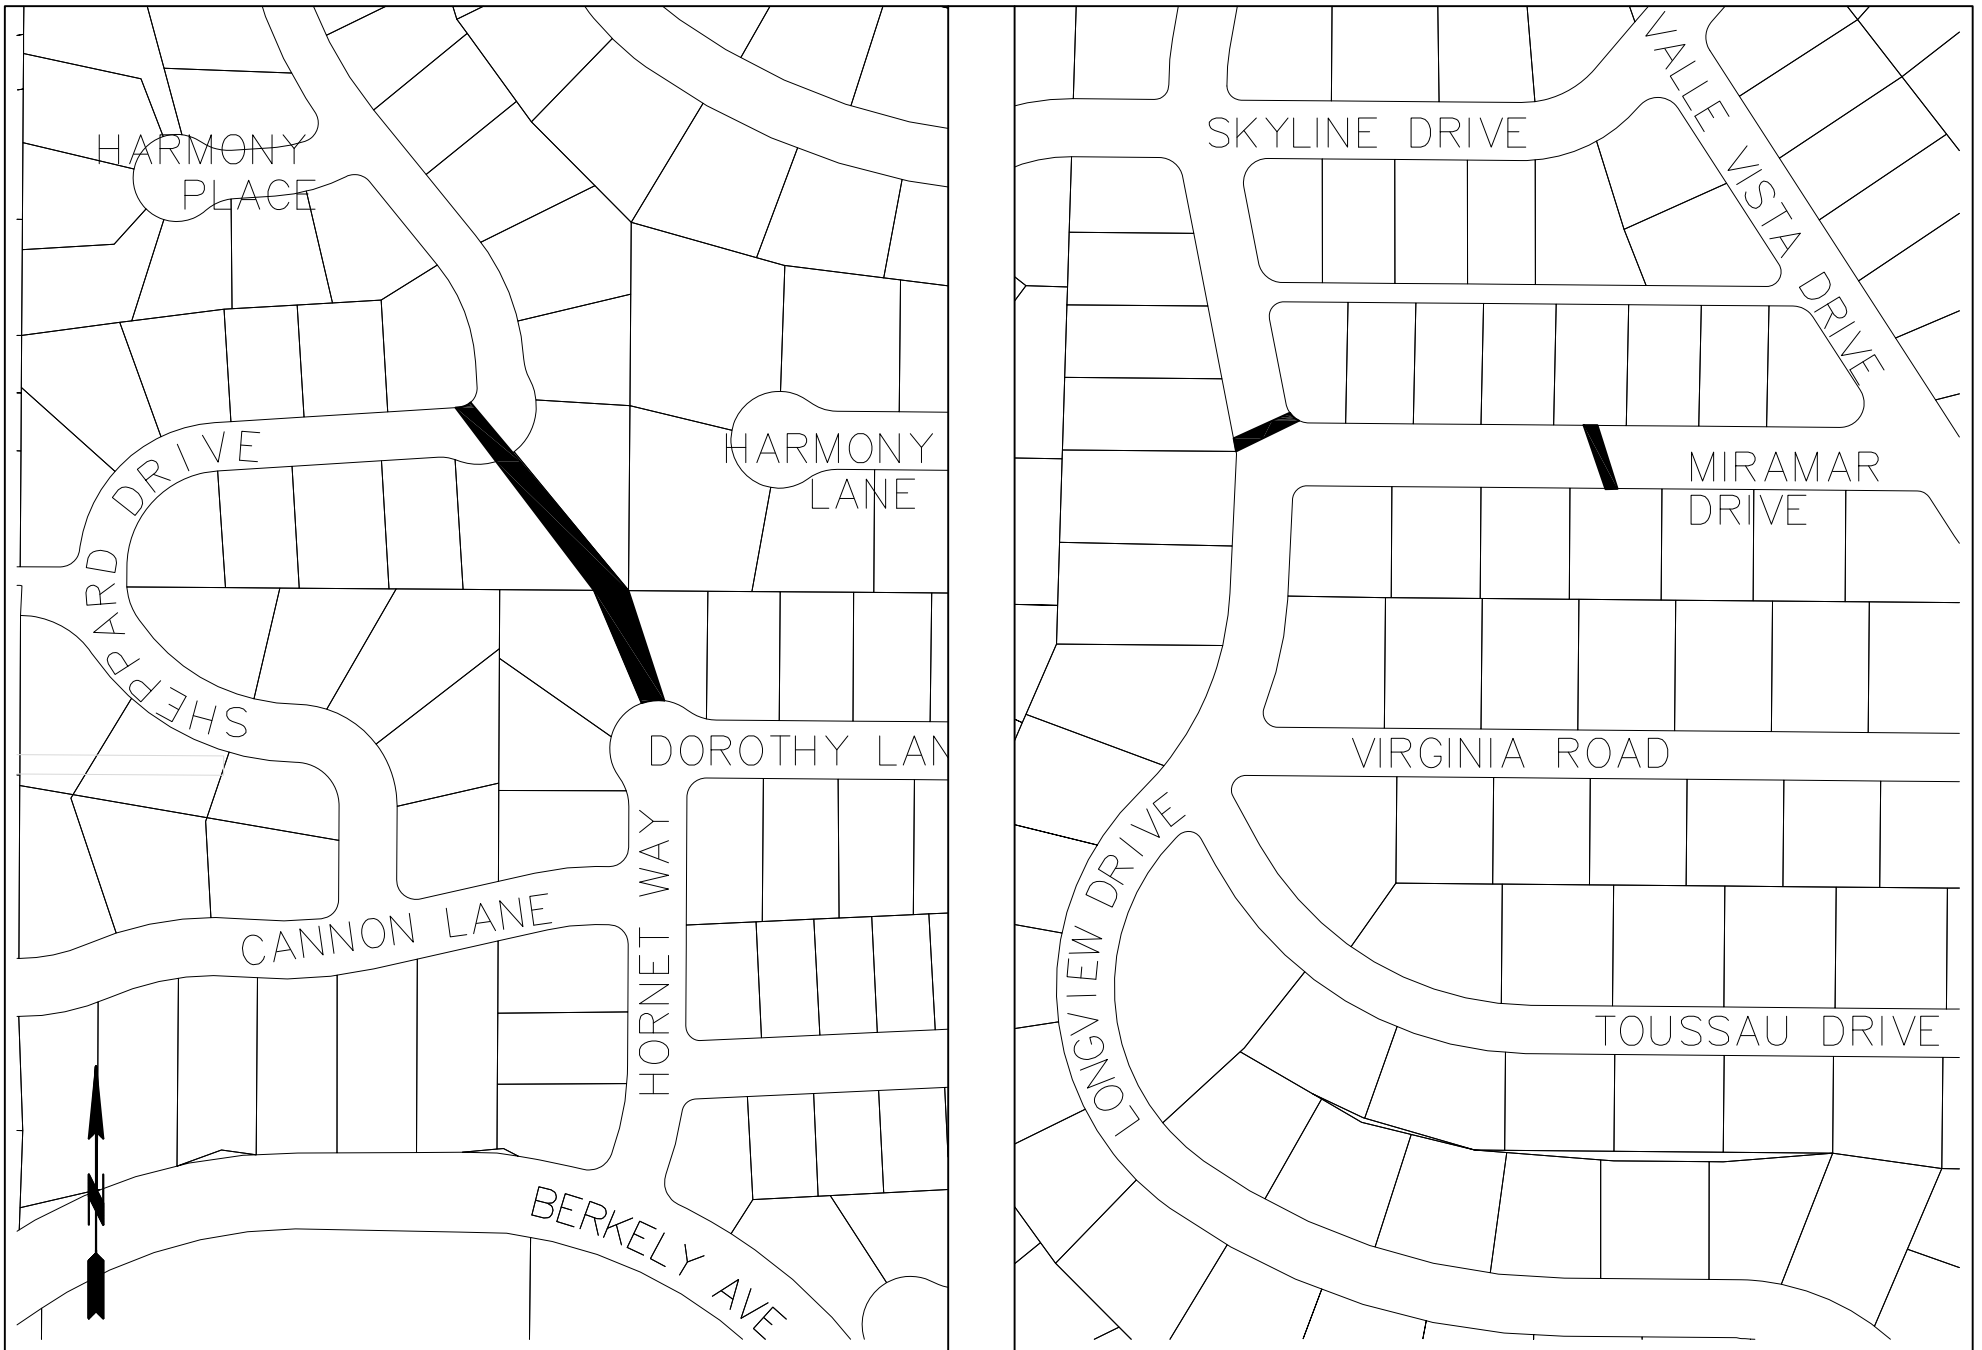

PROJECT AREA

MISC. STORM DRAIN IMPROVEMENTS
SHEPPARD DRIVE AND MIRAMAR DRIVE

ATTACHMENT 2