


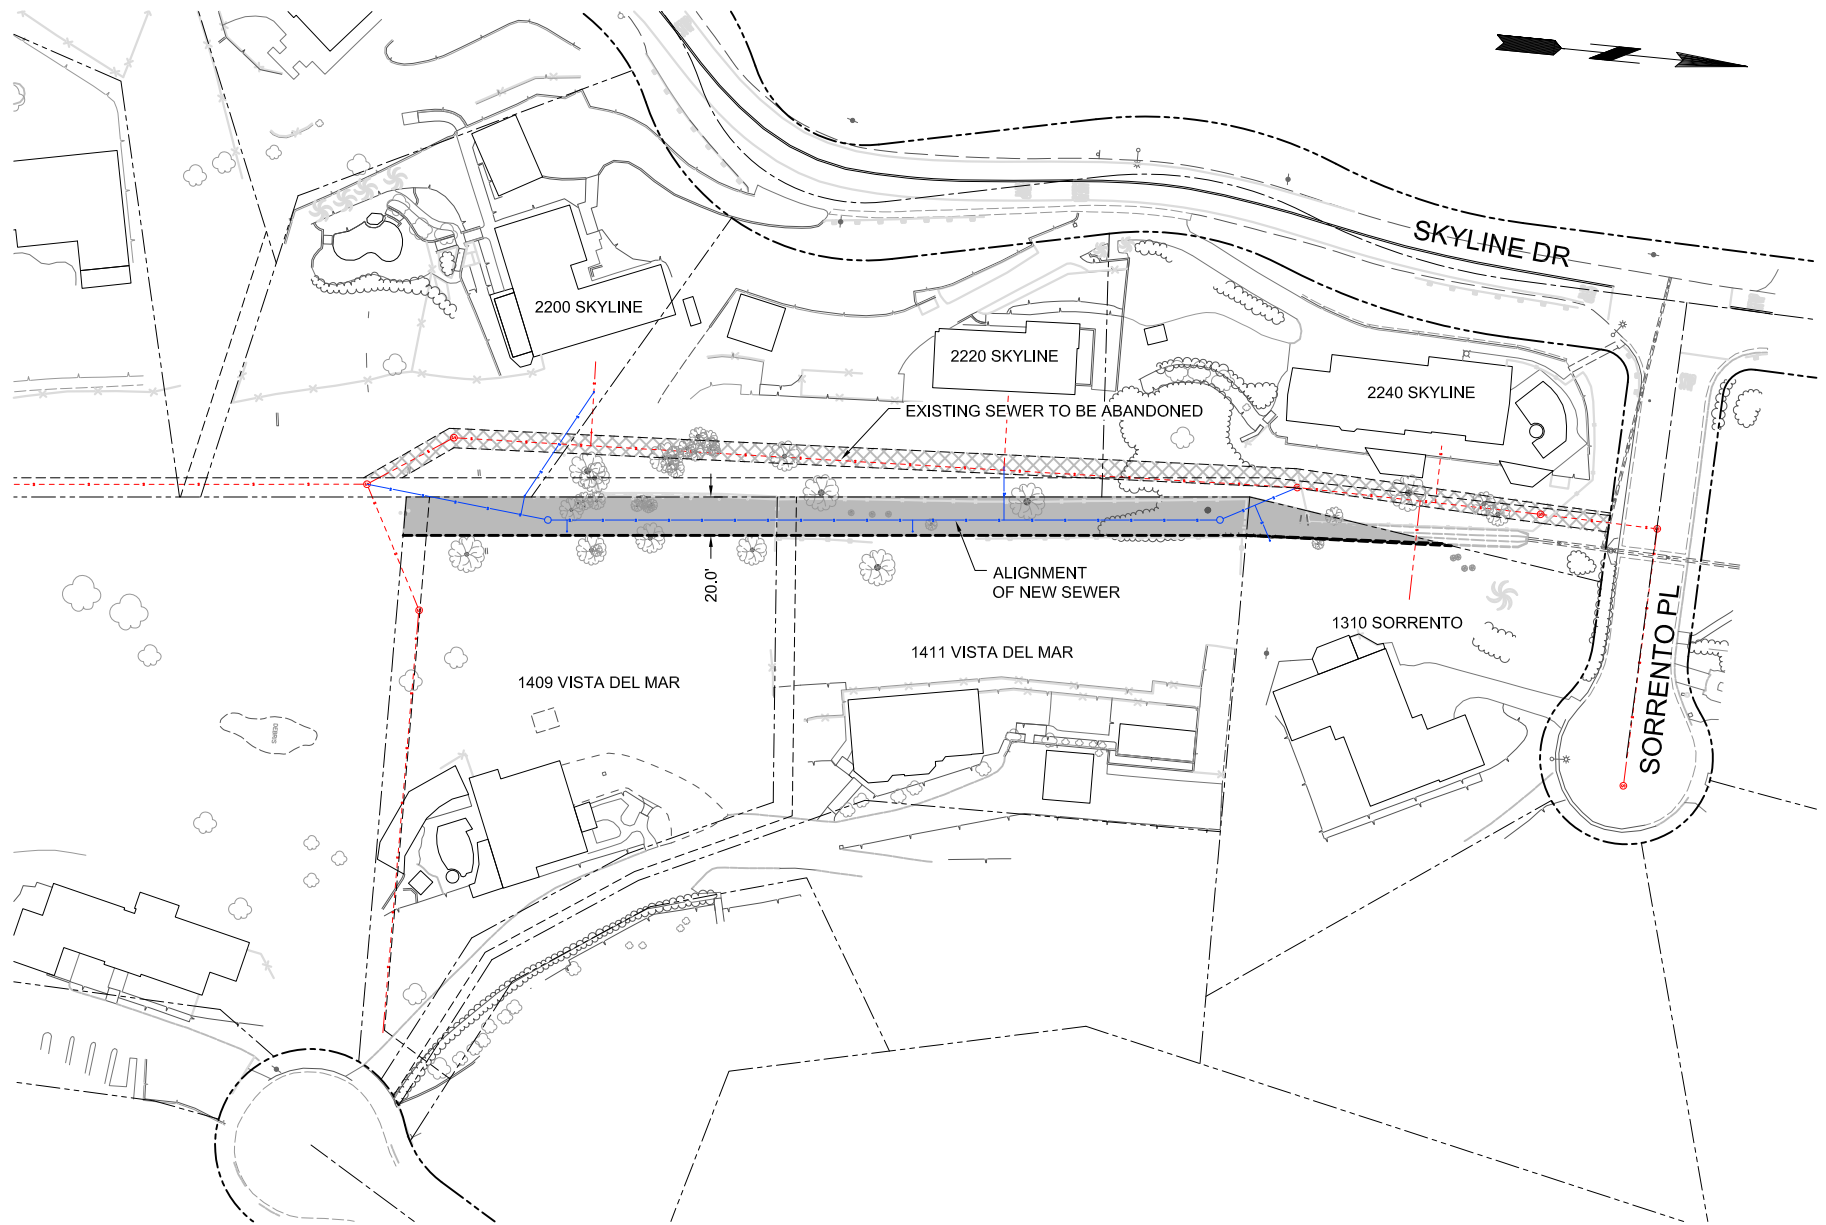

EXISTING SEWER EASEMENT



NEW EASEMENT

## SKYLINE DRIVE EASEMENT SEWER RECONSTRUCTION

ATTACHMENT 3