PACIFIC DRIVE PARK



BASKETBALL (HALF COURT)




SHADE STRUCTURE



PROPOSED PLAYGROUND EQUIPMENT



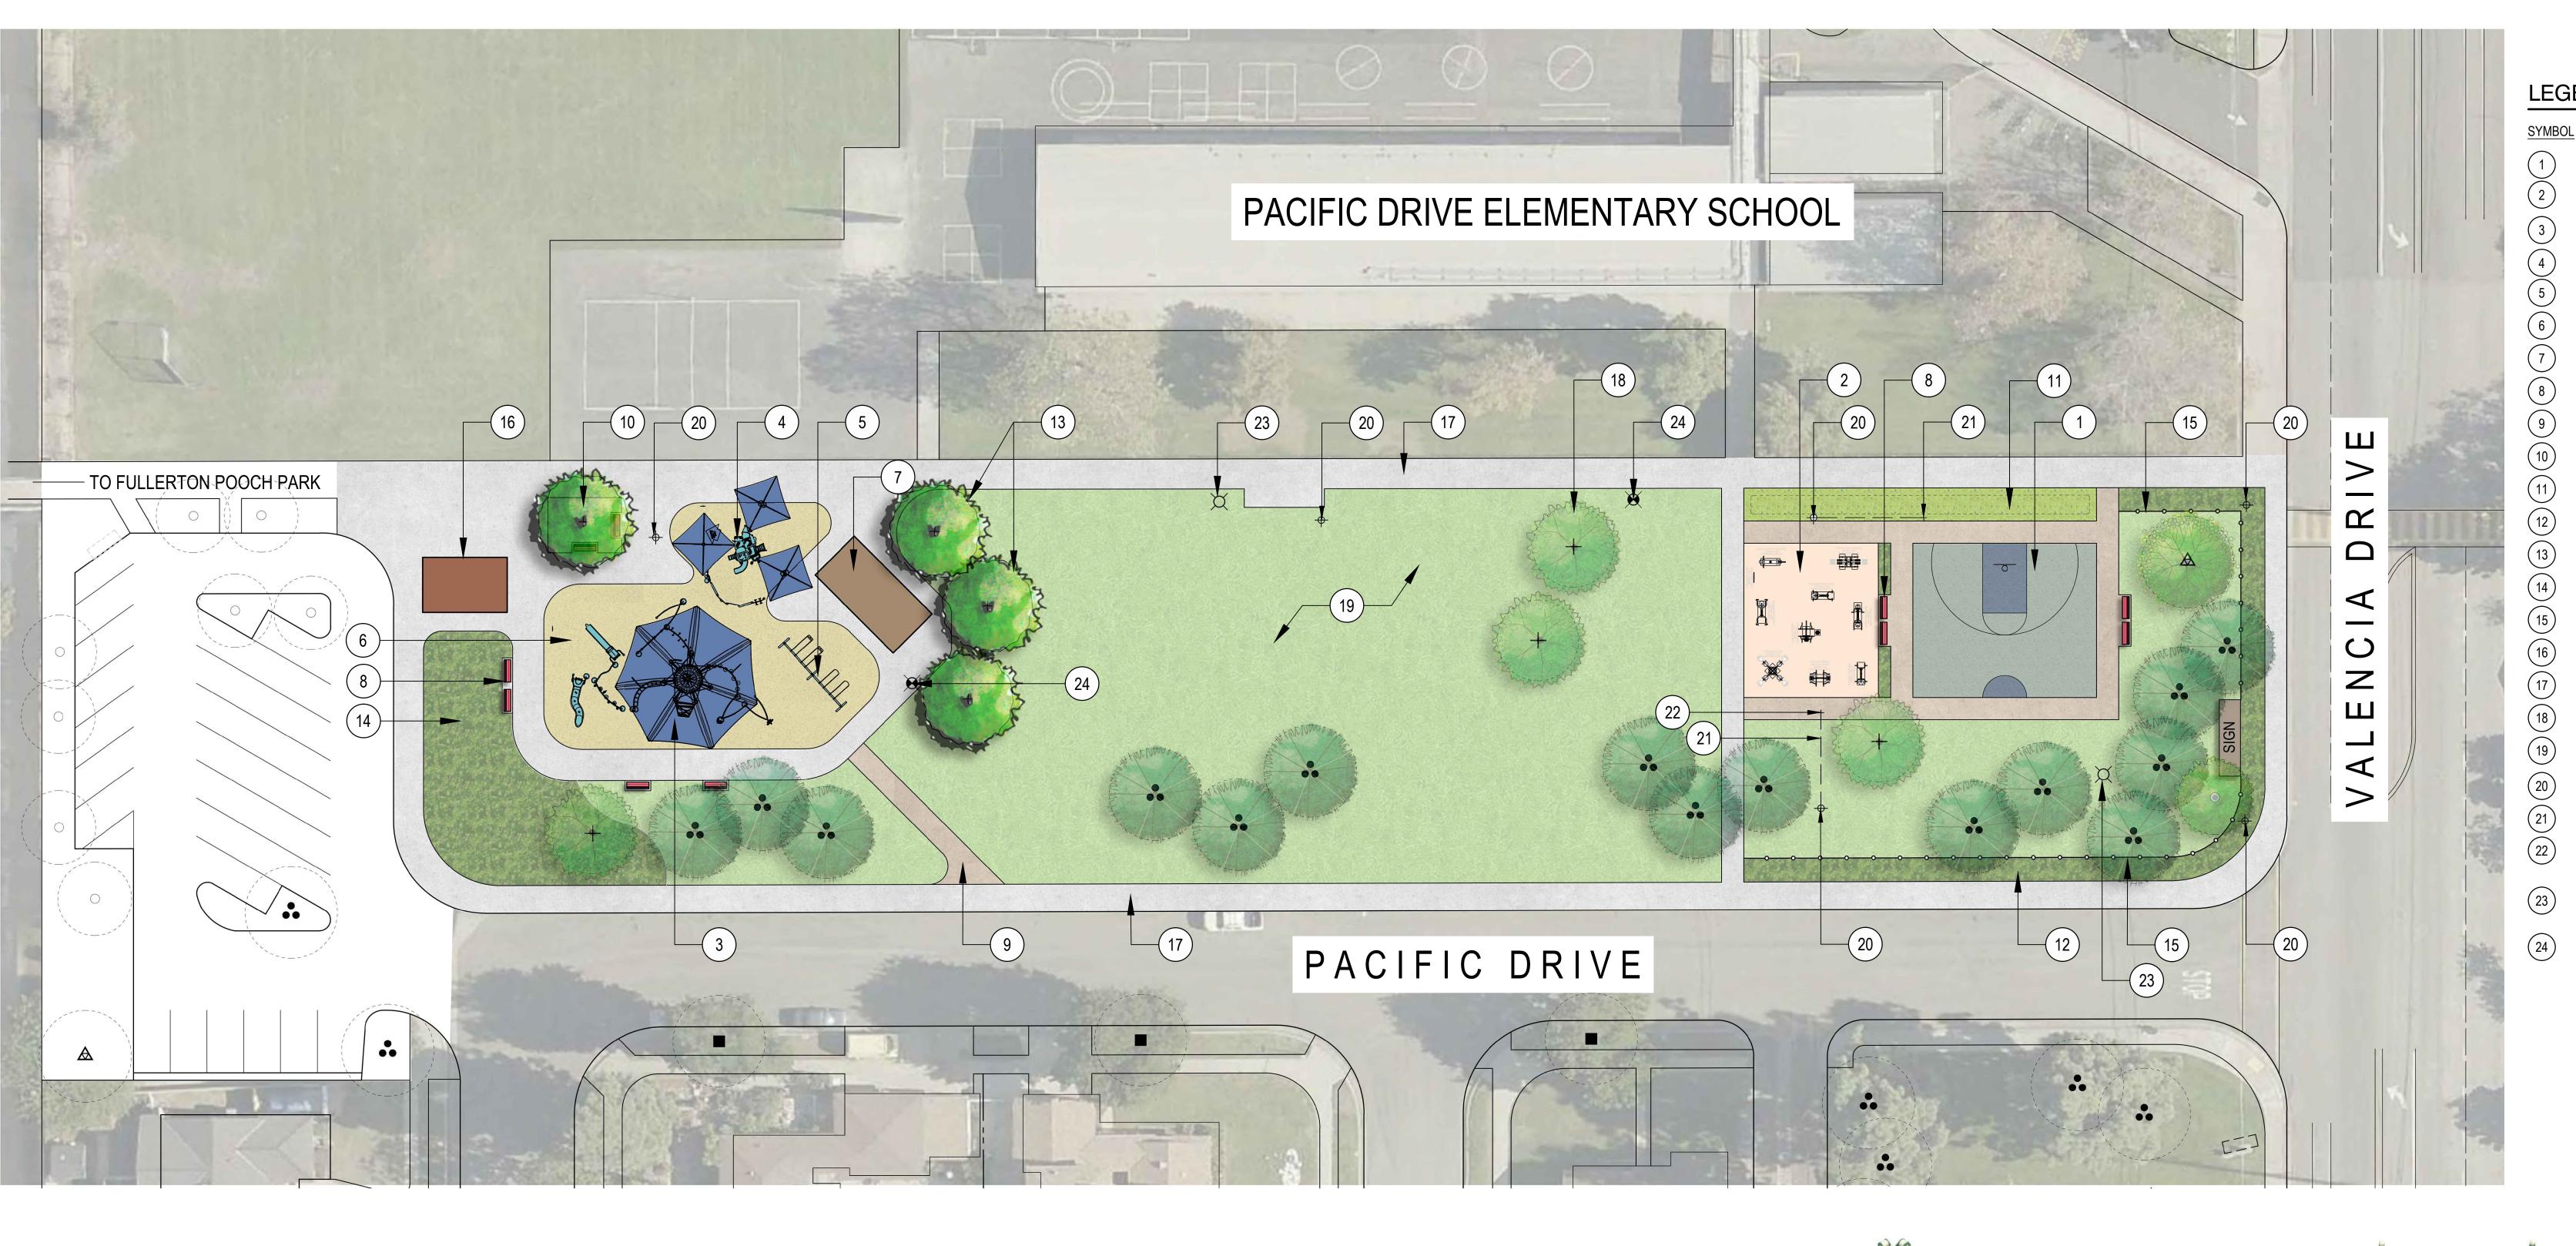





NOTE:

BENCH

LEGEND

 $\left(\begin{array}{c}1\end{array}\right)$


(24)

DESCRIPTION NEW BASKETBALL HALF COURT (50`W X 42`L) W/ NEW WALK SYSTEM NEW EXERCISE STATIONS ON PERVIOUS PAVEMENT SURFACING PROPOSED PLAYGROUND EQUIPMENT (5 TO 12 YEARS) PROPOSED PLAYGROUND EQUIPMENT (2 TO 5 YEARS) NEW SWINGS ENGINEERED FIBER MULCH SURFACING NEW SHADE STRUCTURE NEW BENCHES NEW WALK CONNECTION NEW PLANTER/BENCH MOUNDED TURF NEW BUFFER LANDSCAPE PROPOSED TREE MEADOW GRASS TUBULAR STEE 4FT FENCING RENOVATE RESTROOM EXISTING PARK SIDEWALK - PROTECT IN PLACE EXISTING TREES - PROTECT IN PLACE OPEN TURF PLAY AREA - PROTECT IN PLACE EXISTING POWER POLE (SCE) EXISTING GUY WIRE (SCE) RE-LOCATE EXISTING GUY WIRE, CURRENTLY IN CONFLICT WITH PROPOSED SIDEWALK, 4 FEET TO THE WEST (TOWARDS POWER POLE) PRELIMINARY LOCATION(S) OF NEW LED PEDESTRIAN LIGHT STANDARD TO MATCH EXISTING POLES RETROFIT EXISTING LIGHT STANDARD WITH LED FIXTURE

CONSOLIDATED EXERCISE EQUIPMENT STATIONS

CONCEPTUAL DESIGN BASED ON NON-SURVEYED AERIAL MAPPING.

CONCEPTUAL LANDSCAPE PLAN

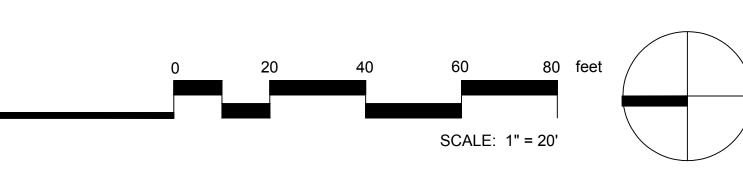

BGB|DESIGN GROUP Landscape Architecture Planning Urban Design 3185 C1 Airway Avenue Costa Mesa, CA 92626 P: 714-545-2898 F: 714-545-2878 bgb-inc.com



12/20/19